


ACCESSORIES	CABLE SIZE
POWER CABLE	3 CORE + E 1.5MM
ALARM CABLE	2 CORE + E 1.5MM
SMOKE/HEAT DETECTOR	3 CORE + E 1.5MM
EMERGENCY RETRACT	3 CORE + E 1.5MM
VOICE WARNING	3 CORE + E 1.5MM
LIGHT WARNING	3 CORE + E 1.5MM
BEAM DETECTOR	3 CORE + E 1.5MM
BUMP STOP	3 CORE + E 1.5MM
BMS	2 CORE + E 1.5MM

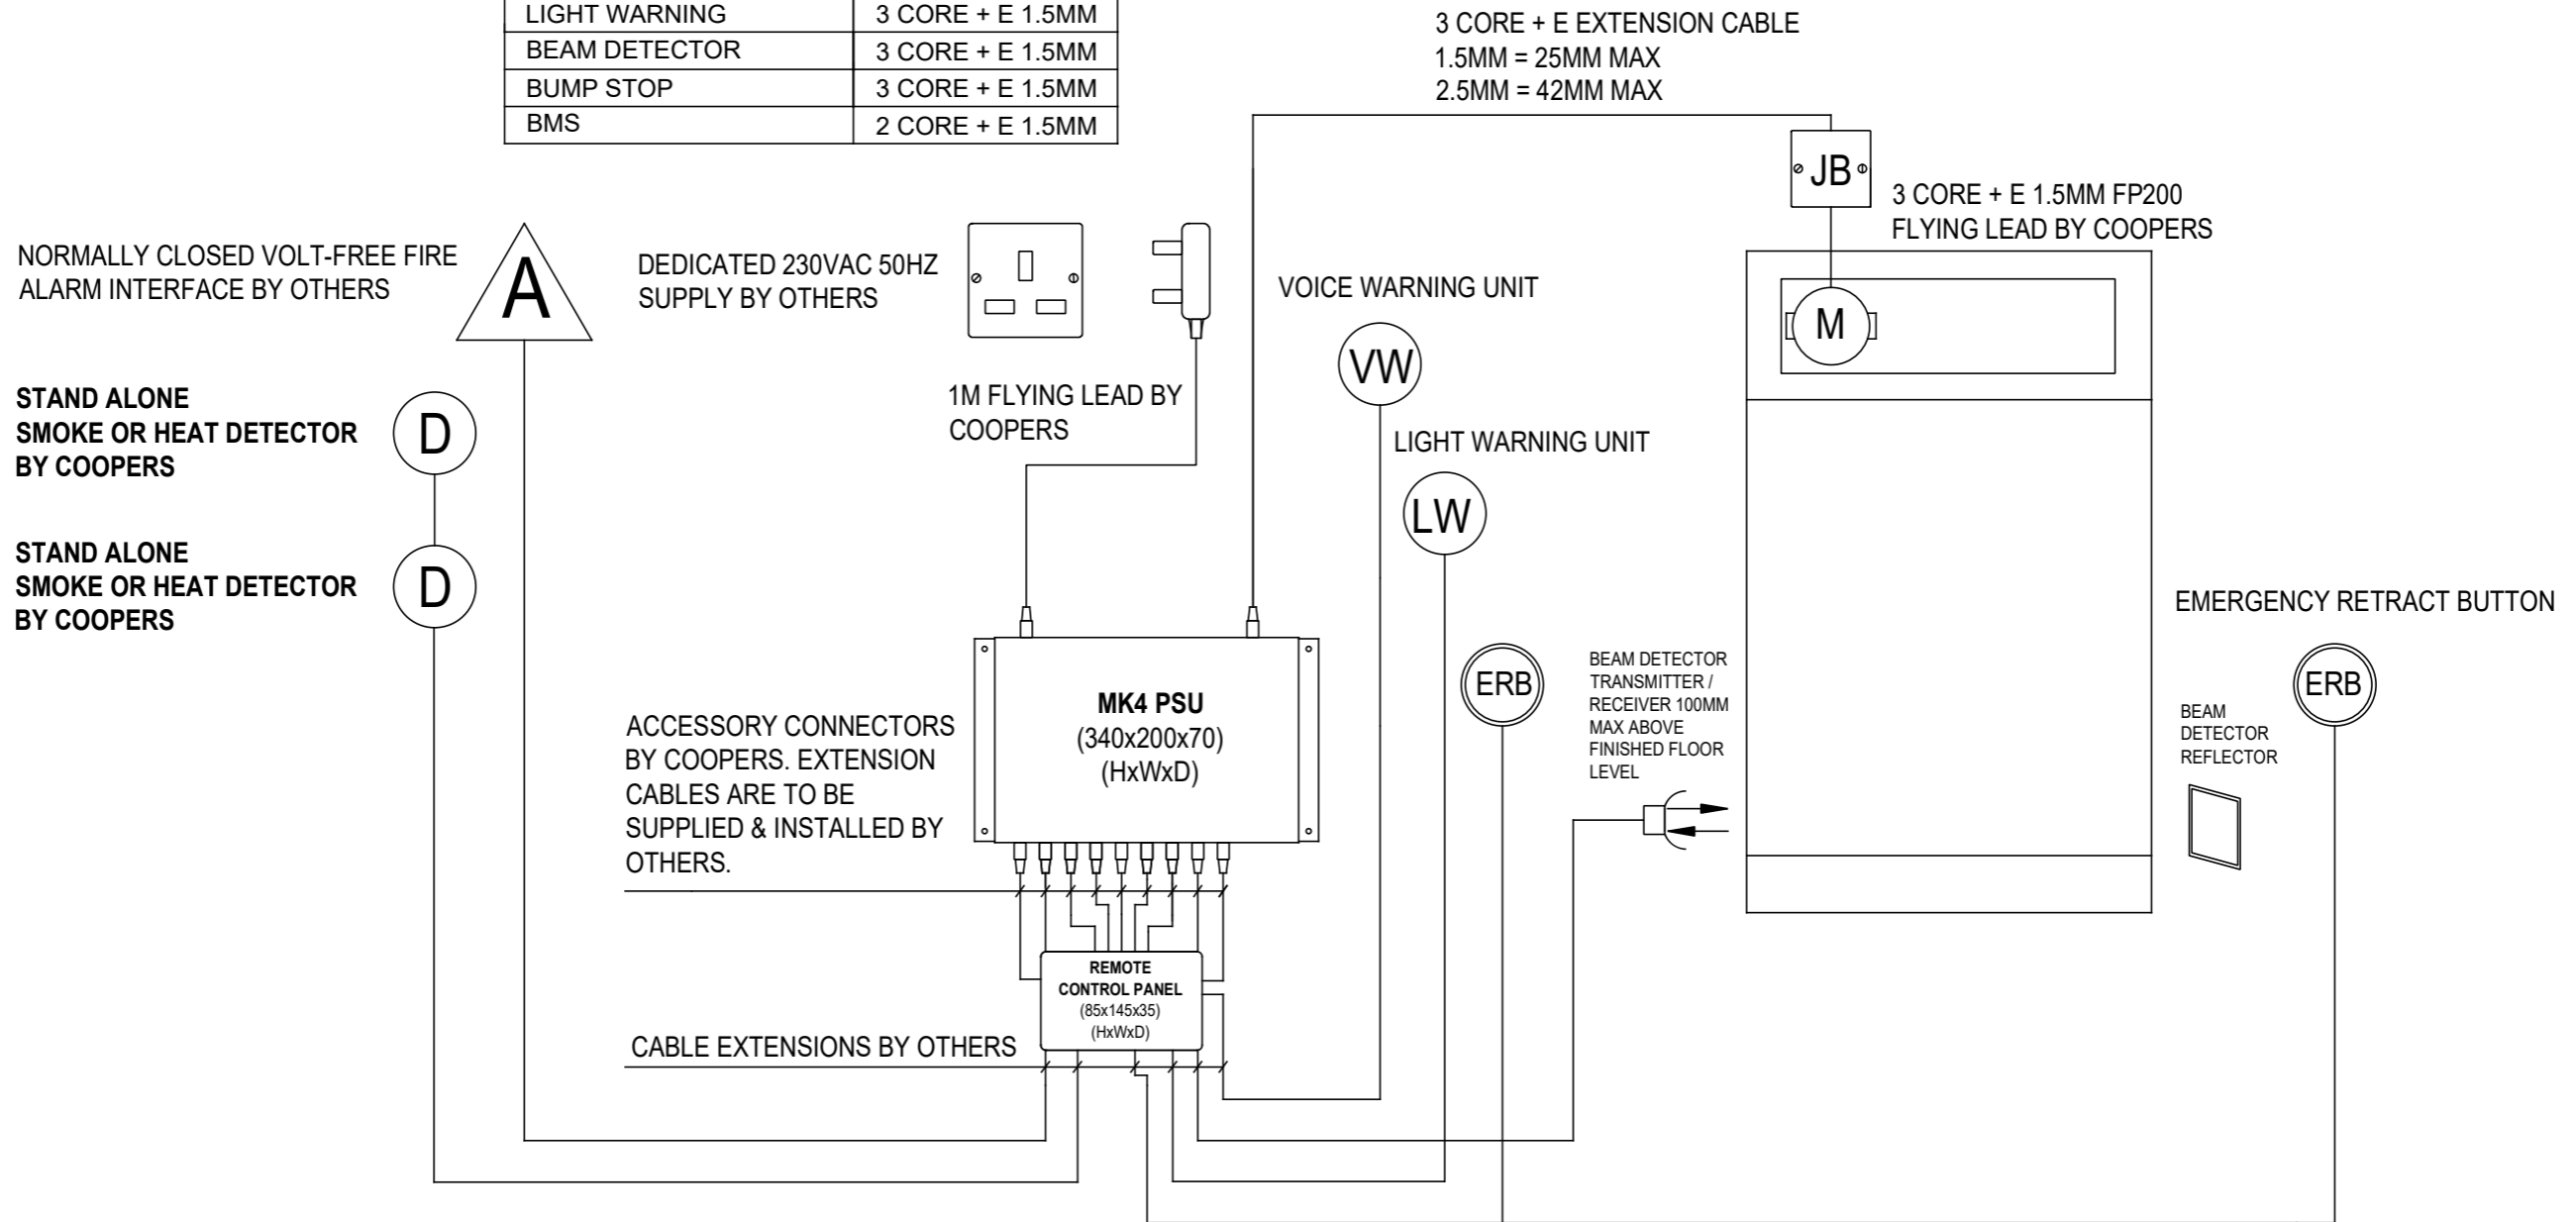

- NOTE 1: FIELD WIRING AND CONTAINMENT BY OTHERS
 NOTE 2: IF EMERGENCY RETRACT IS REQUIRED ALL FIELD WIRING MUST BE FP200 OR EQUIVALENT
 NOTE 3: CONTROL UNITS TO BE ACCESSIBLE SHOULD THERE BE A TOTAL LOSS OF POWER TO ENABLE RESETTING OF THE SYSTEM



Edward House, Penner Road,
 Havant, Hampshire, PO9 1QZ, UK
 Tel: +44 (0) 23 9245 4405
 Fax: +44 (0) 23 9249 2732
 Email: info@coopersfire.com
 Web: www.coopersfire.com

DRAWN:	TITLE:	
RW	TYPICAL WIRING DIAGRAM MK4 MONO	
CHECKED:	© 1997-2016 A COOPER GROUP LIMITED ALL RIGHTS RESERVED. THIS DESIGN MAY NOT BE REPRODUCED IN ANY MATERIAL FORM, INCLUDING ELECTRONICALLY WITHOUT THE WRITTEN PERMISSION OF THE COPYRIGHT NAMES	ALL DIMENSION IN MILLIMETERS UNLESS OTHERWISE STATED
JR		
APPROVED:	DRG. No.	ISSUE:
JR	MK4	B
		DATE: 05/07/16