


USED ON

CLEANROOM CURTAIN HEADBOX AND SIDE GUIDE CONFIGURATION

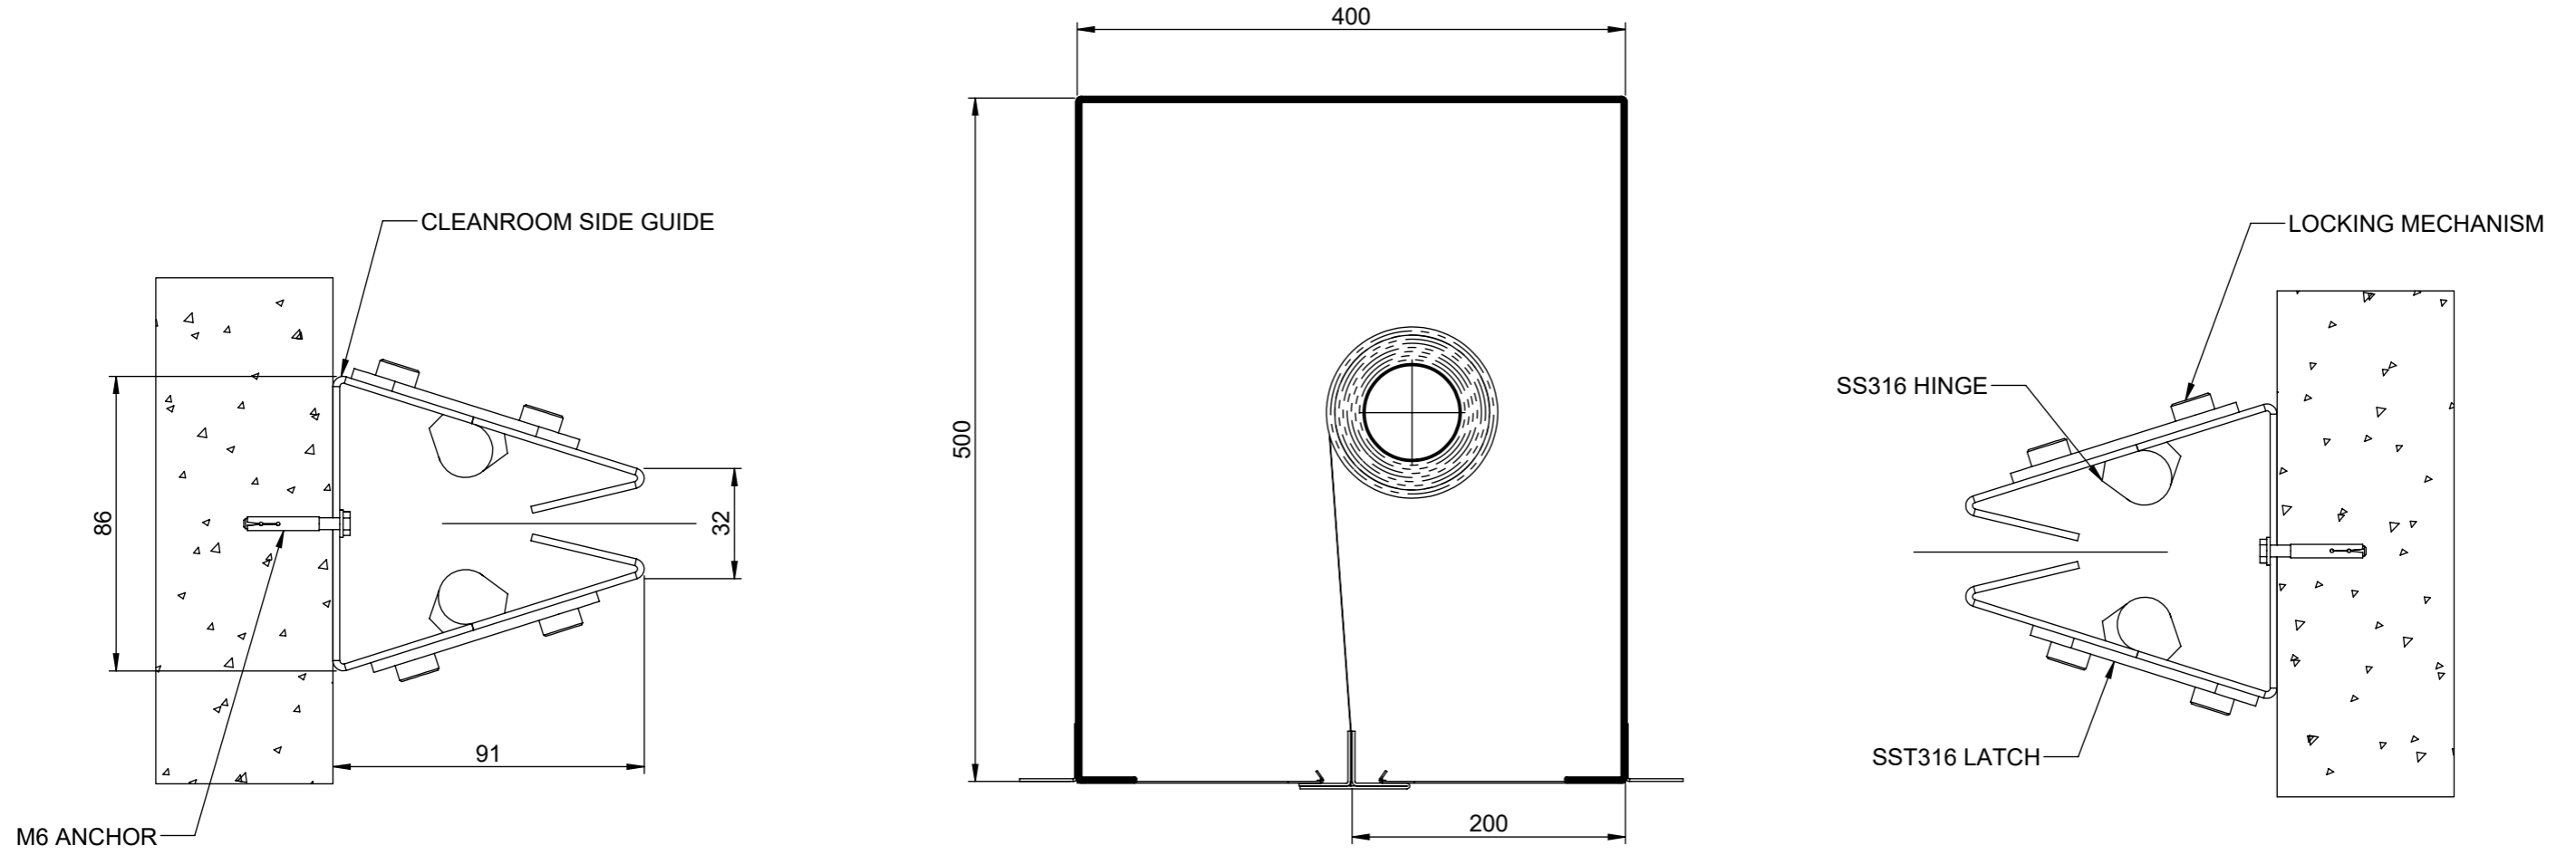


Edward House, Penner Road,
Havant, Hampshire, PO9 1QZ, UK

Tel: +44 (0) 23 9245 4405
Fax: +44 (0) 23 9249 2732
Email: info@coopersfire.com
Web: www.coopersfire.com


ALL DIMENSIONS INCLUDE SURFACE FINISH UNLESS OTHERWISE SPECIFIED

CONFORM TO BRITISH STANDARD SPECIFICATION UNLESS OTHERWISE SPECIFIED

REMOVE ALL BURRS AND SHARP EDGES TO A MAXIMUM RADIUS OR CHAMFER OF 0.5mm UNLESS OTHERWISE SPECIFIED

ALL DIMENSIONS IN MILLIMETERS UNLESS OTHERWISE STATED

THIRD ANGLE PROJECTION

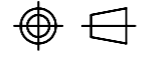

TOLERANCES:
WHOLE NUMBERS ±1.0
ONE PLACE DECIMALS ±0.25
TWO PLACE DECIMALS ±0.10
UNLESS OTHERWISE STATED.

DO NOT SCALE

PROJECT NUMBER:	MATERIAL: SEE PARTS LIST
PROJECT NAME:	FINISH: SEE PARTS LIST
CUSTOMER:	SCALE: 1:20

© 1997 - 2018 A COOPER GROUP LIMITED
ALL RIGHTS RESERVED. THIS DESIGN MAY NOT BE REPRODUCED IN ANY MATERIAL FORM, INCLUDING ELECTRONICALLY WITHOUT THE WRITTEN PERMISSION OF THE COPYRIGHT NAMES

DRAWN: **ES**

CHECKED:

APPROVED:

SHEET 1 OF 1

TITLE: CLEANROOM HEADBOX & SIDE GUIDE CONFIGURATION	
DRAWING NO. 600_633_MK	DATE: 16.11.2018
ISSUE: A	