




HEADBOX FIXING OPTIONS

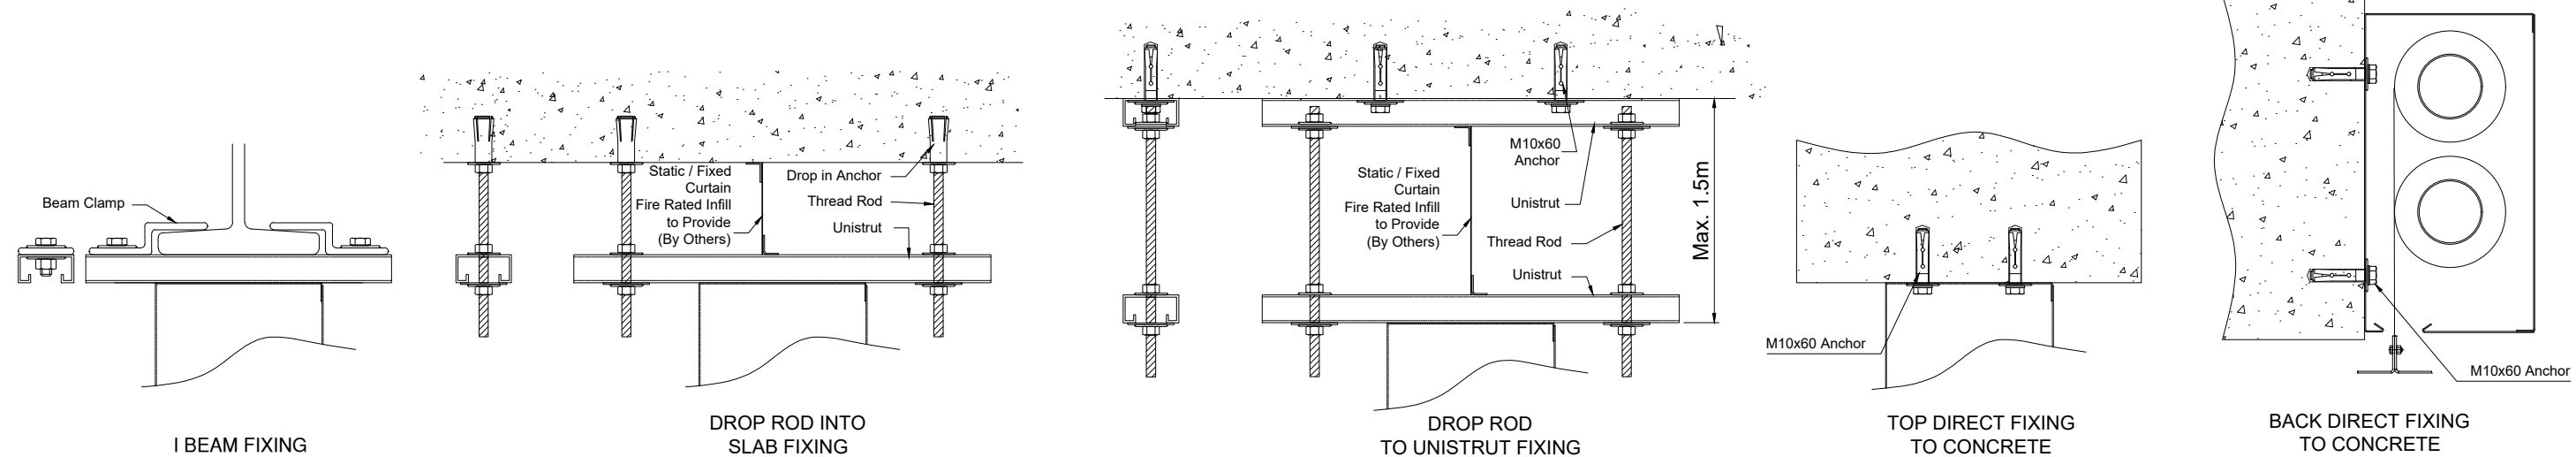


HEADBOX ACCESS OPTIONS

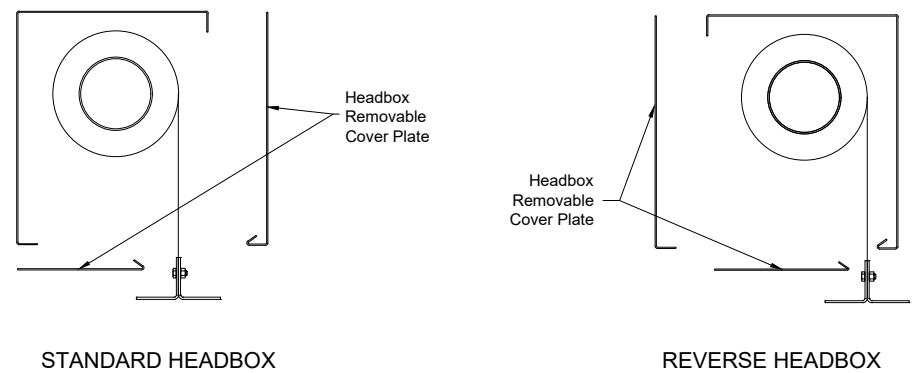


CEILING ACCESS OPTIONS

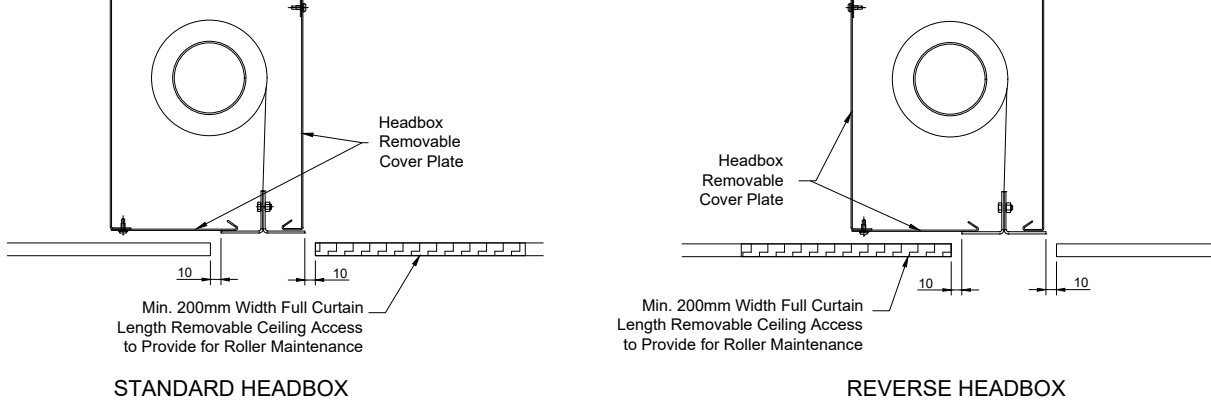


SIDE GUIDE FIXING OPTIONS

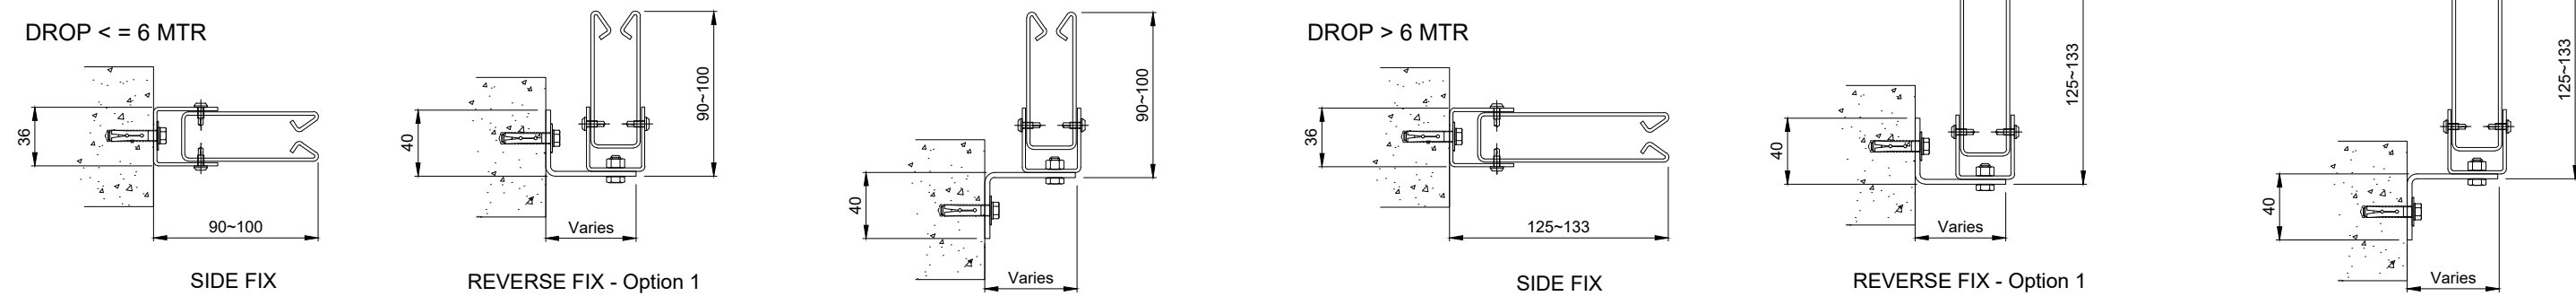


BOTTOM BARS OPTIONS

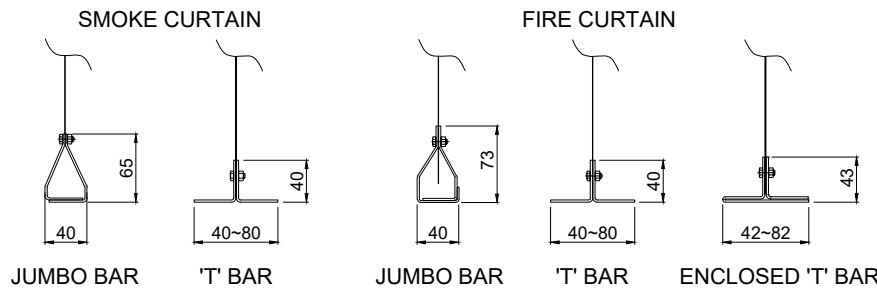


CAPPING OPTIONS

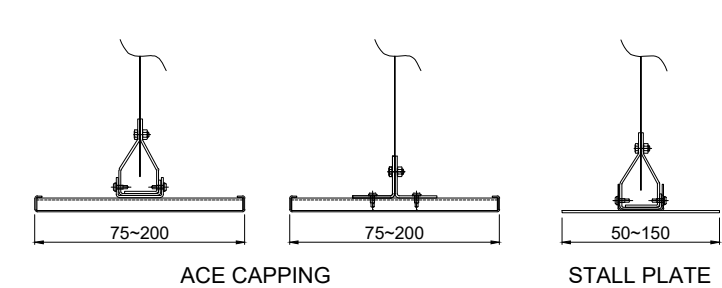

CEILING & BOTTOM BARS INTERFACE OPTIONS

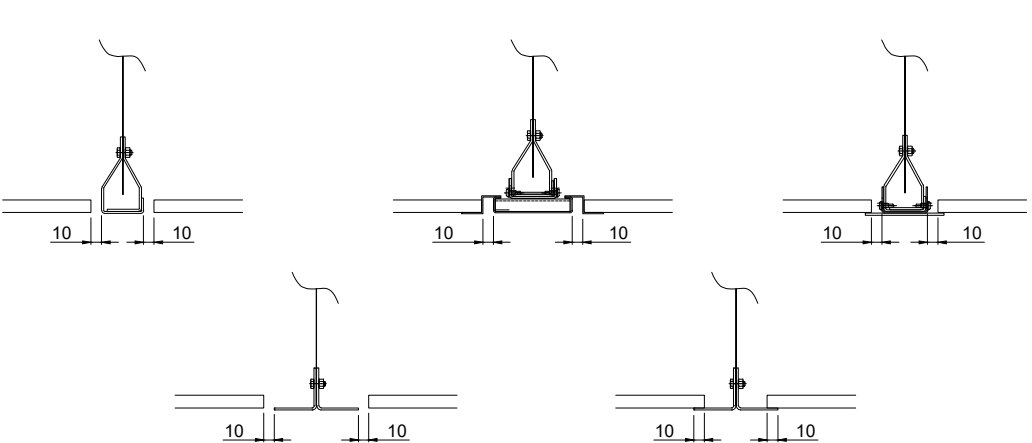

 <div>Coopers Fire Limited</div>	<div>Ignis House, Houghton Avenue Waterlooville, Hampshire PO7 3DU, UK</div> <div>Tel: +44 (0)2392 454 405</div> <div>Email: <a href="mailto:info@coopersfire.com">info@coopersfire.com</a> Web: <a href="http://www.coopersfire.com">www.coopersfire.com</a></div>	DRAWN:	TITLE:	
		ML	Headbox Fixing, Headbox Ceiling Interface, Bottom Bar & Capping Variations	
		CHECKED:	<div>© COOPERS FIRE LIMITED ALL RIGHTS RESERVED. THIS DESIGN MAY NOT BE REPRODUCED IN ANY MATERIAL FORM, INCLUDING ELECTRONICALLY WITHOUT THE WRITTEN PERMISSION OF THE COPYRIGHT NAMES</div>	ALL DIMENSIONS IN MILLIMETRES UNLESS OTHERWISE STATED
		APPROVED:		ISSUE: 5
		JR	DRG. No.	DATE: 18.10..2021
		JR	600/616/MK	

For Certification Compliance Please Contact Coopers