


USED ON

T1064

CLEANROOM CURTAIN HEADBOX AND SIDE GUIDE CONFIGURATION

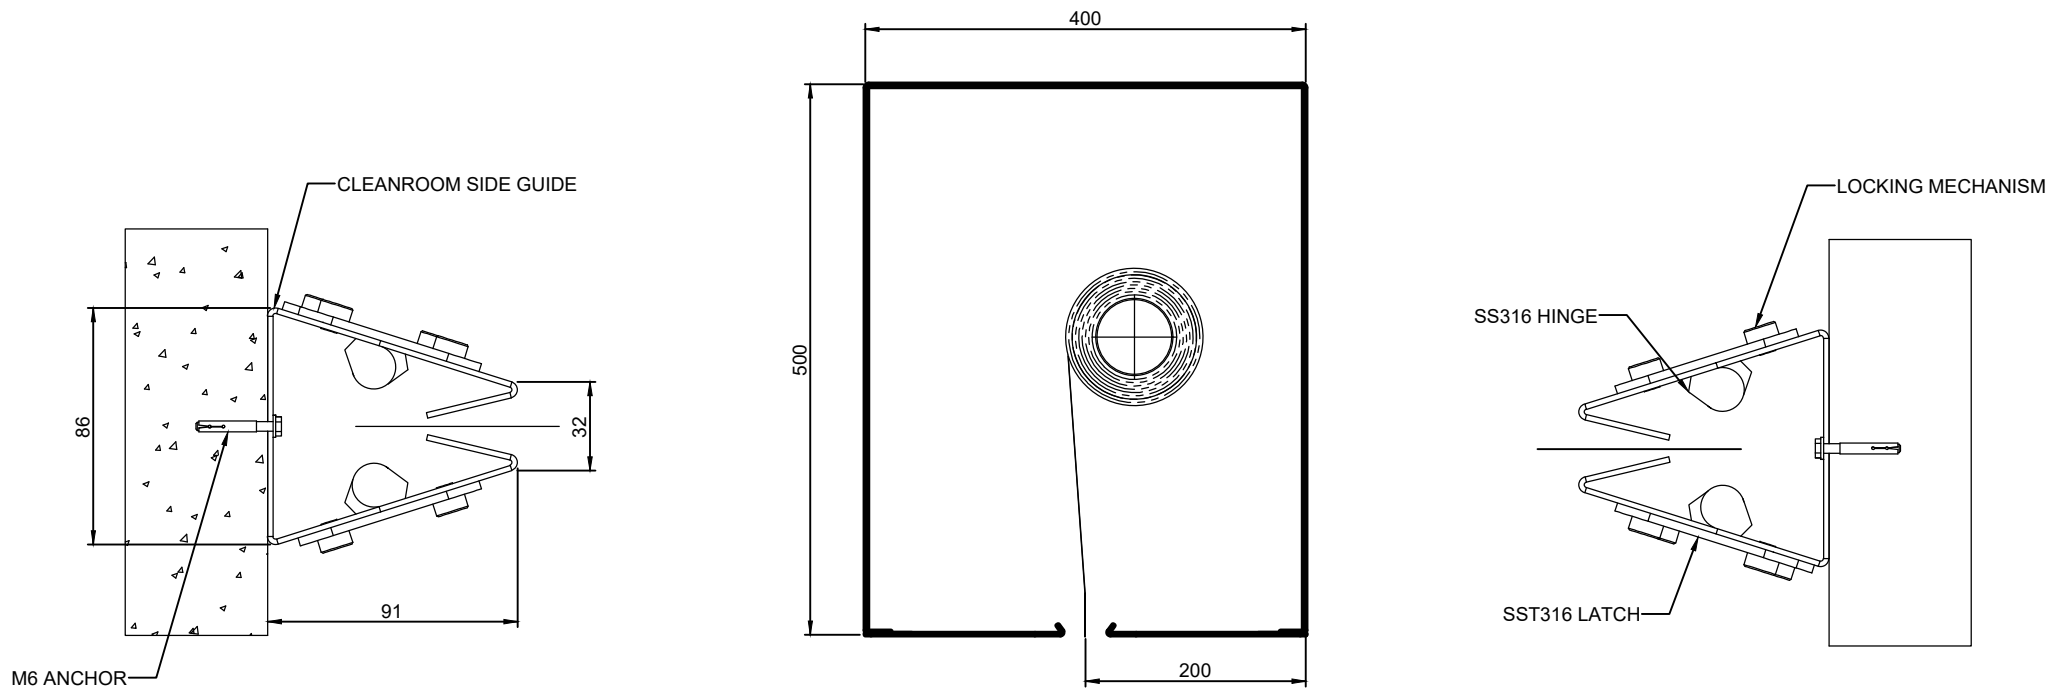

Ignis House, Houghton Avenue,
Waterlooville, Hampshire,
PO7 3DU, UK
Tel: +44 (0) 23 9245 4405
Fax: +44 (0) 23 9249 2732
Email: info@coopersfire.com
Web: www.coopersfire.com

ALL DIMENSIONS INCLUDE SURFACE FINISH UNLESS OTHERWISE SPECIFIED

CONFORM TO BRITISH STANDARD SPECIFICATION UNLESS OTHERWISE SPECIFIED

REMOVE ALL BURRS AND SHARP EDGES TO A MAXIMUM RADIUS OR CHAMFER OF 0.5MM UNLESS OTHERWISE SPECIFIED

ALL DIMENSIONS IN MILLIMETERS UNLESS OTHERWISE STATED

THIRD ANGLE PROJECTION



TOLERANCES:
WHOLE NUMBERS ± 1.0
ONE PLACE DECIMALS ± 0.25
TWO PLACE DECIMALS ± 0.10
UNLESS OTHERWISE STATED.

DO NOT SCALE

PROJECT NUMBER:
T1064

PROJECT NAME:
CLEANROOM

CUSTOMER:
N/A

MATERIAL:
SEE PARTS LIST

FINISH:
SEE PARTS LIST

SCALE:
1:20

© COOPERS FIRE LIMITED
ALL RIGHTS RESERVED. THIS DESIGN MAY NOT BE REPRODUCED IN ANY MATERIAL FORM, INCLUDING ELECTRONICALLY WITHOUT THE WRITTEN PERMISSION OF THE COPYRIGHT NAMES

DRAWN: ES

CHECKED:

APPROVED:

SHEET 1 OF

TITLE:

**CLEANROOM
HEADBOX & SIDE GUIDE
CONFIGURATION**

DRAWING NO.

600_633_MK

DATE: 15.12.2020

ISSUE: 1