


SS 15/28

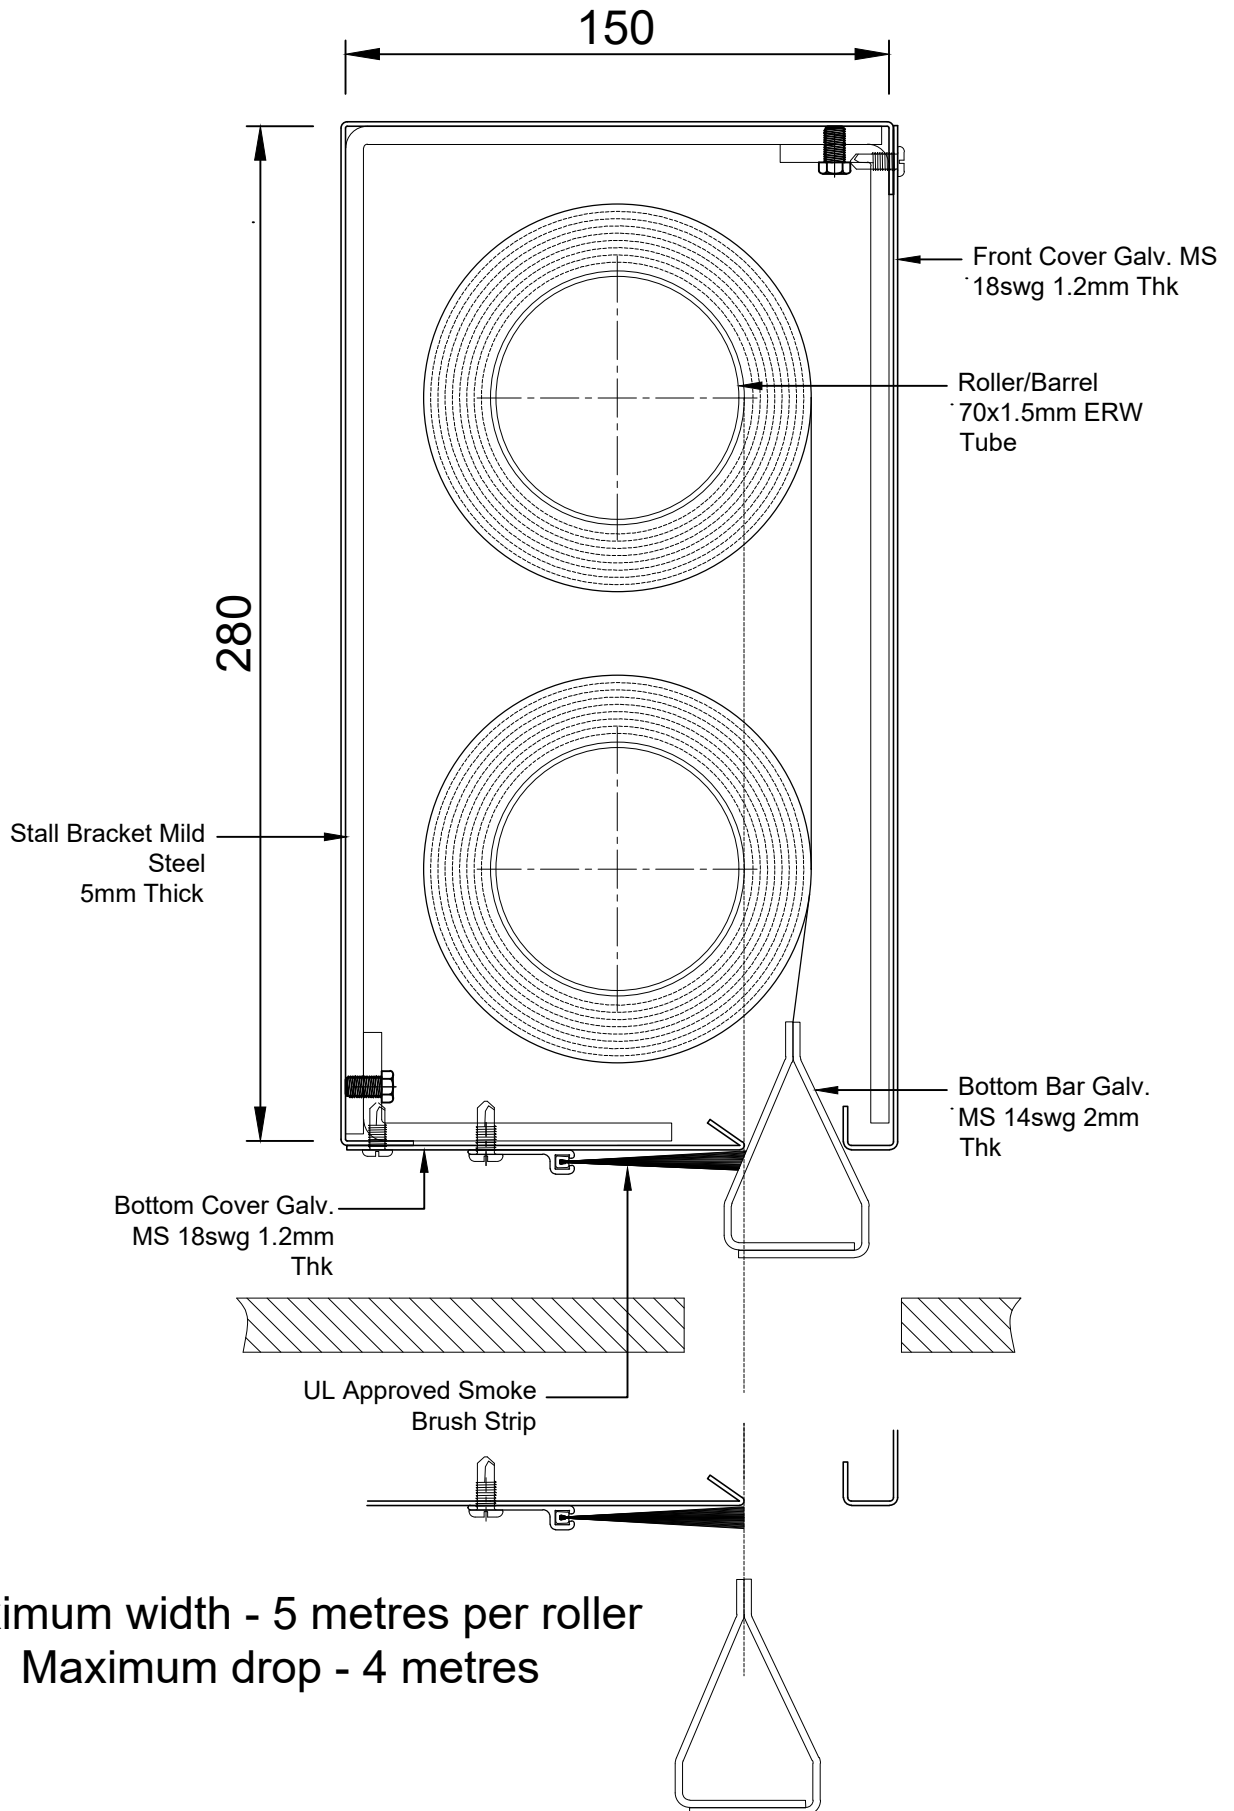

coopers
Coopers Fire Limited

Ignis House, Houghton Avenue
Waterlooville, Hampshire
PO7 3DU, UK

Tel: +44 (0) 23 9245 4405
Fax: +44 (0) 23 9249 2732

Email: info@coopersfire.com
Web: www.coopersfire.com

DRAWN:

ML

CHECKED:

JR

APPROVED:

CJL

TITLE:

**COOPERS SMOKESTOP® DRAFT CURTAIN
HEADBOX WITH S.SEAL CONFIGURATION**

© COOPERS FIRE LIMITED
ALL RIGHTS RESERVED. THIS DESIGN MAY NOT BE
REPRODUCED IN ANY MATERIAL FORM, INCLUDING
ELECTRONICALLY WITHOUT THE WRITTEN PERMISSION
OF THE COPYRIGHT NAMES

DRG. No.

606/289/MK

ALL DIMENSION IN MILLIMETERS
UNLESS OTHERWISE STATED

ISSUE:

1

DATE:

15.12.2020